



## CR801 / 801S SERIES : REGULAR ARM INSTALLATION (PULL SIDE)

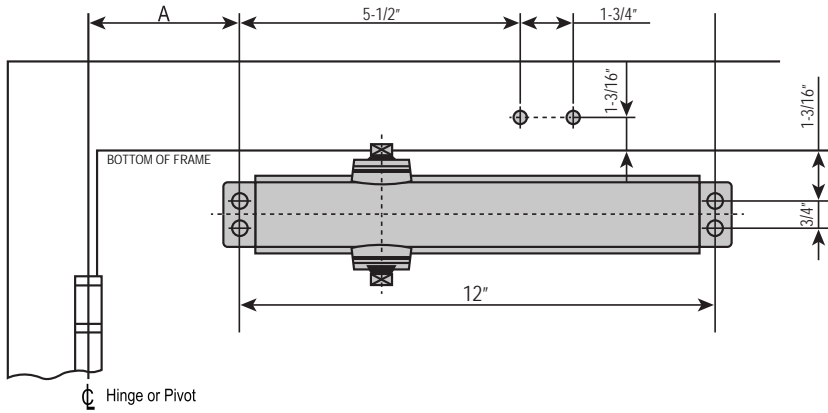


- RIGHT HAND DOOR SHOWN
- LEFT HAND DOOR OPPOSITE
- DIMENSIONS ARE IN INCHES
- DRAWING NOT TO SCALE

OPENING	DIM A
TO 100°	7-1/2" (190.5mm)
TO 130°	6" (152.4mm)
TO 180°	4-1/2" (114.3mm)

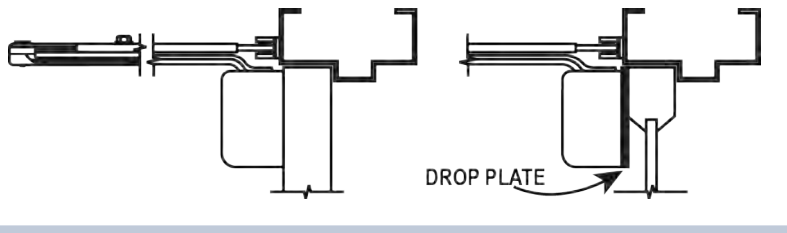


## CR801 / 801S SERIES : TOP JAMB INSTALLATION (PUSH SIDE)

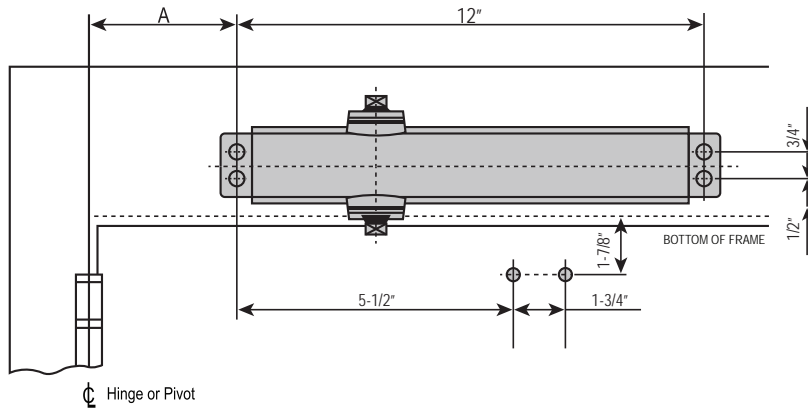


- RIGHT HAND DOOR SHOWN
- LEFT HAND DOOR OPPOSITE
- DIMENSIONS ARE IN INCHES
- DRAWING NOT TO SCALE

OPENING	DIM A
TO 100°	7-1/2" (190.5mm)
TO 130°	6" (152.4mm)
TO 180°	4-1/2" (114.3mm)

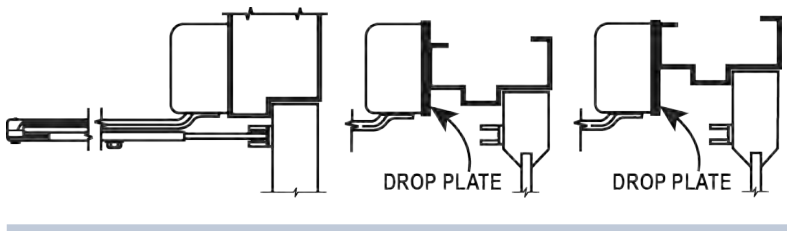


## CR801 / 801S SERIES : PARALLEL ARM INSTALLATION (PUSH SIDE)

OPENING	DIM A	DIM B
TO 120°	9-1/2" (241.3mm)	3-3/4" (95.25mm)
TO 180°	7" (177.8mm)	1-1/4" (31.75mm)

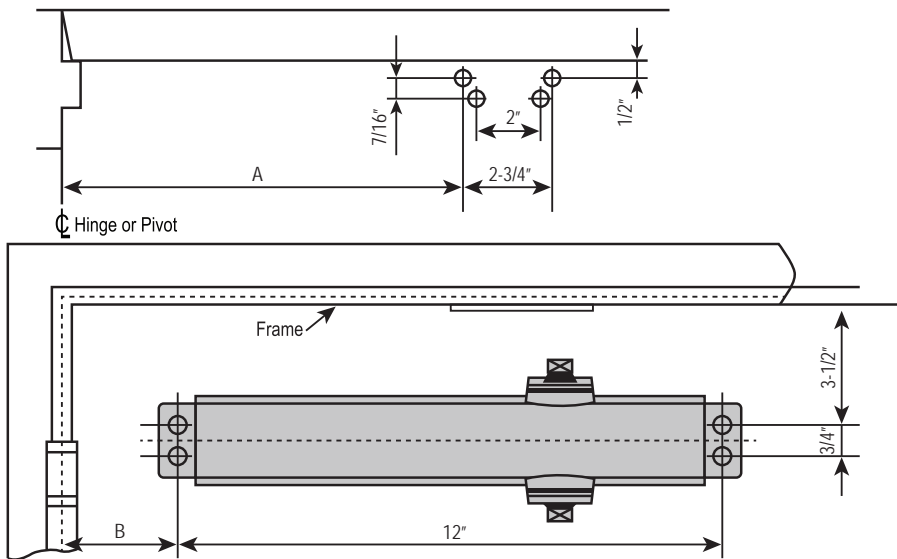


- LEFT HAND DOOR SHOWN
- RIGHT HAND DOOR OPPOSITE
- DIMENSIONS ARE IN INCHES
- DRAWING NOT TO SCALE

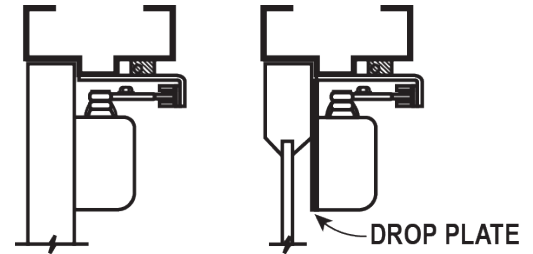


## CR801 / 801S SERIES : OPTIONAL INSTALLATION

### REGULAR ARM (PULL SIDE)

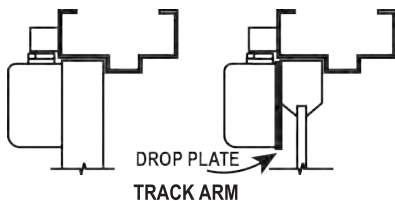

### TOP JAMB (PUSH SIDE)

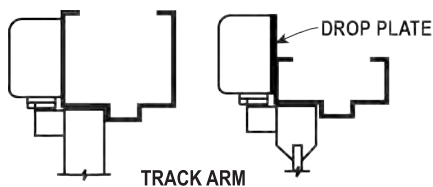

MAXIMUM OPENING: 180° (Standard), 120° (Hold Open)

### OPTIONAL INSTALLATION


#### ARMS

- 901 / 902 - Hold-Open Arm with Parallel Bracket, Non-Handed with Stop in Soffit Shoe
- 900EXT - Extended Long Arm ( 3" Extension ) for Top Jamb with Deep Reveals
- 945AR - Door Closer Arm (Main and Regular Forearm)
- TRACK / 900 - Slide Track Arm with Removable Hold-Open

#### BRACKETS

- 850S - Slim Flat Drop Plate
- 850W - Wide Flat Drop Plate
- 850F - Full Flat Drop Plate

## CR801 / 801S SERIES : OPTIONAL INSTALLATION

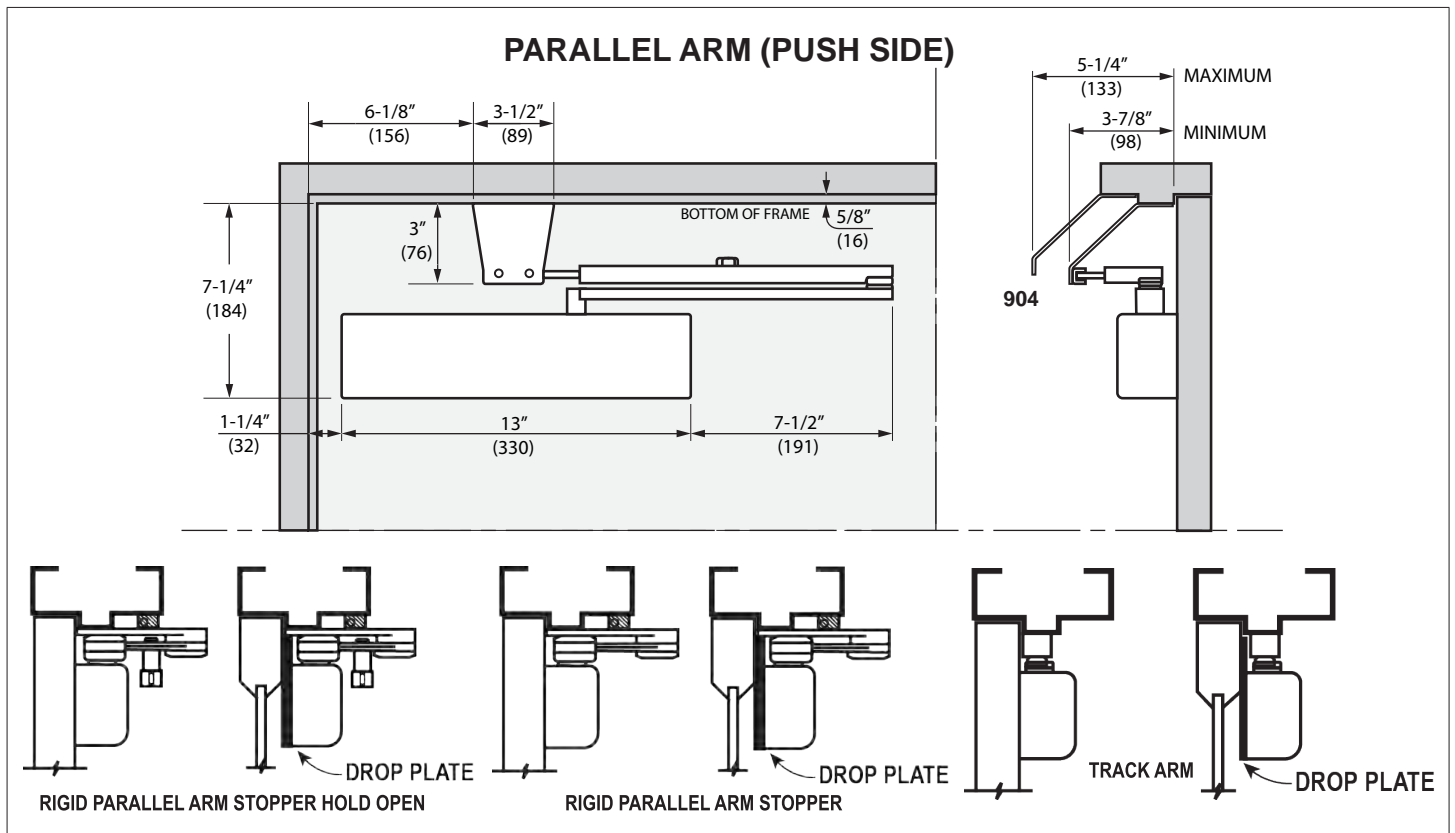

MAXIMUM OPENING: 180° (Standard), 120° (Hold Open)

### OPTIONAL INSTALLATION

#### ARMS

- 900HOSPRING - Super Rigid Parallel Arm Stopper Hold-Open, Non-Handed with Spring Loaded Stop in Soffit Shoe
- 900SPRING - Super Rigid Non-Handed Parallel Arm with Spring Loaded Stop in the Soffit Shoe
- HOSRPS900 - Super Rigid Parallel Arm Stopper Hold-Open, Non-Handed with Stop in Soffit Shoe
- SPAS900 - Super Rigid Parallel Arm Stopper, Non-Handed with Stop in Soffit Shoe
- 901 / 902 - Hold-Open Arm with Parallel Bracket, Non-Handed with Stop in Soffit Shoe
- 900EXT - Extended Long Arm (3" Extension) for Top Jamb with Deep Reveals
- 945AR - Door Closer Arm (Main and Regular Forearm)
- TRACK / 900 - Slide Track Arm with Removable Hold-Open

#### BRACKETS

- 904 - Parallel Arm Drop Bracket for Non-Hold Open Parallel Arm Applications to Clear a Surface-Applied Stop / Holder
- 905 - Parallel Arm Bracket
- 850S - Slim Flat Drop Plate
- 850W - Wide Flat Drop Plate
- 850F - Full Flat Drop Plate