


NOT TO SCALE



**NOTE:**

1. Dimensions **X** and **Y** are variables dependent on door thickness
2. Curved strike extension beyond jamb at **Z** must not be less than 3/16"(5) to ensure proper functioning of latch bolt
3. 1-1/8"(29) Lip length for 1-3/8"(35) to 1-3/4"(44) door.  
Other lengths available
4. Strike location on frames must be adjusted for thickness of door silencers, when used

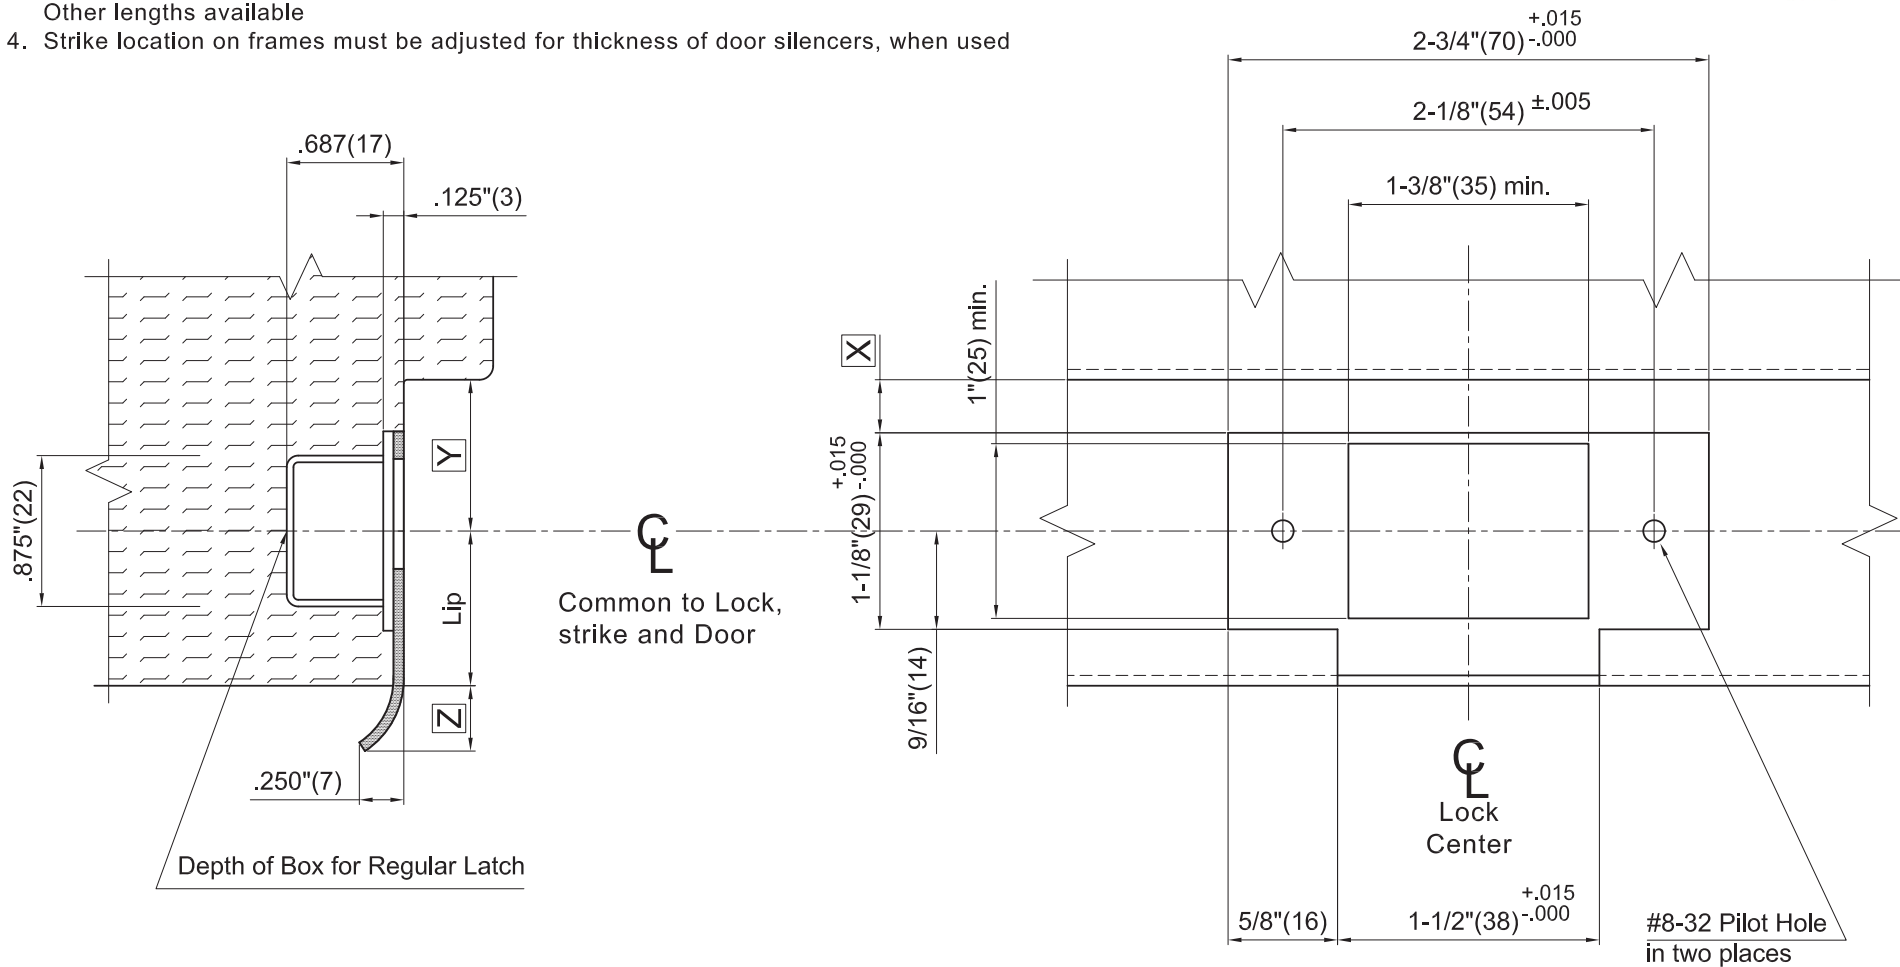

All demensions are given in inches(mm). Dimensons shown in parentheses ( ) are in millimeters.

<b>Door Type :</b>	Wood
<b>Style :</b>	T-Strike, Square Corner
<b>Standard for :</b>	BA - Series
<b>Optional for :</b>	SL, XP, SG - Series

**T-Strike**  
Cylindrical Locks  
Wood Door Frame Preparation

**CAL-ROYAL**  
PRODUCTS, INC.  
Website: cal-royal.com • Email: sales@cal-royal.com  
Template Number